


**PLAN DE SITUATIE**  
scara 1:500

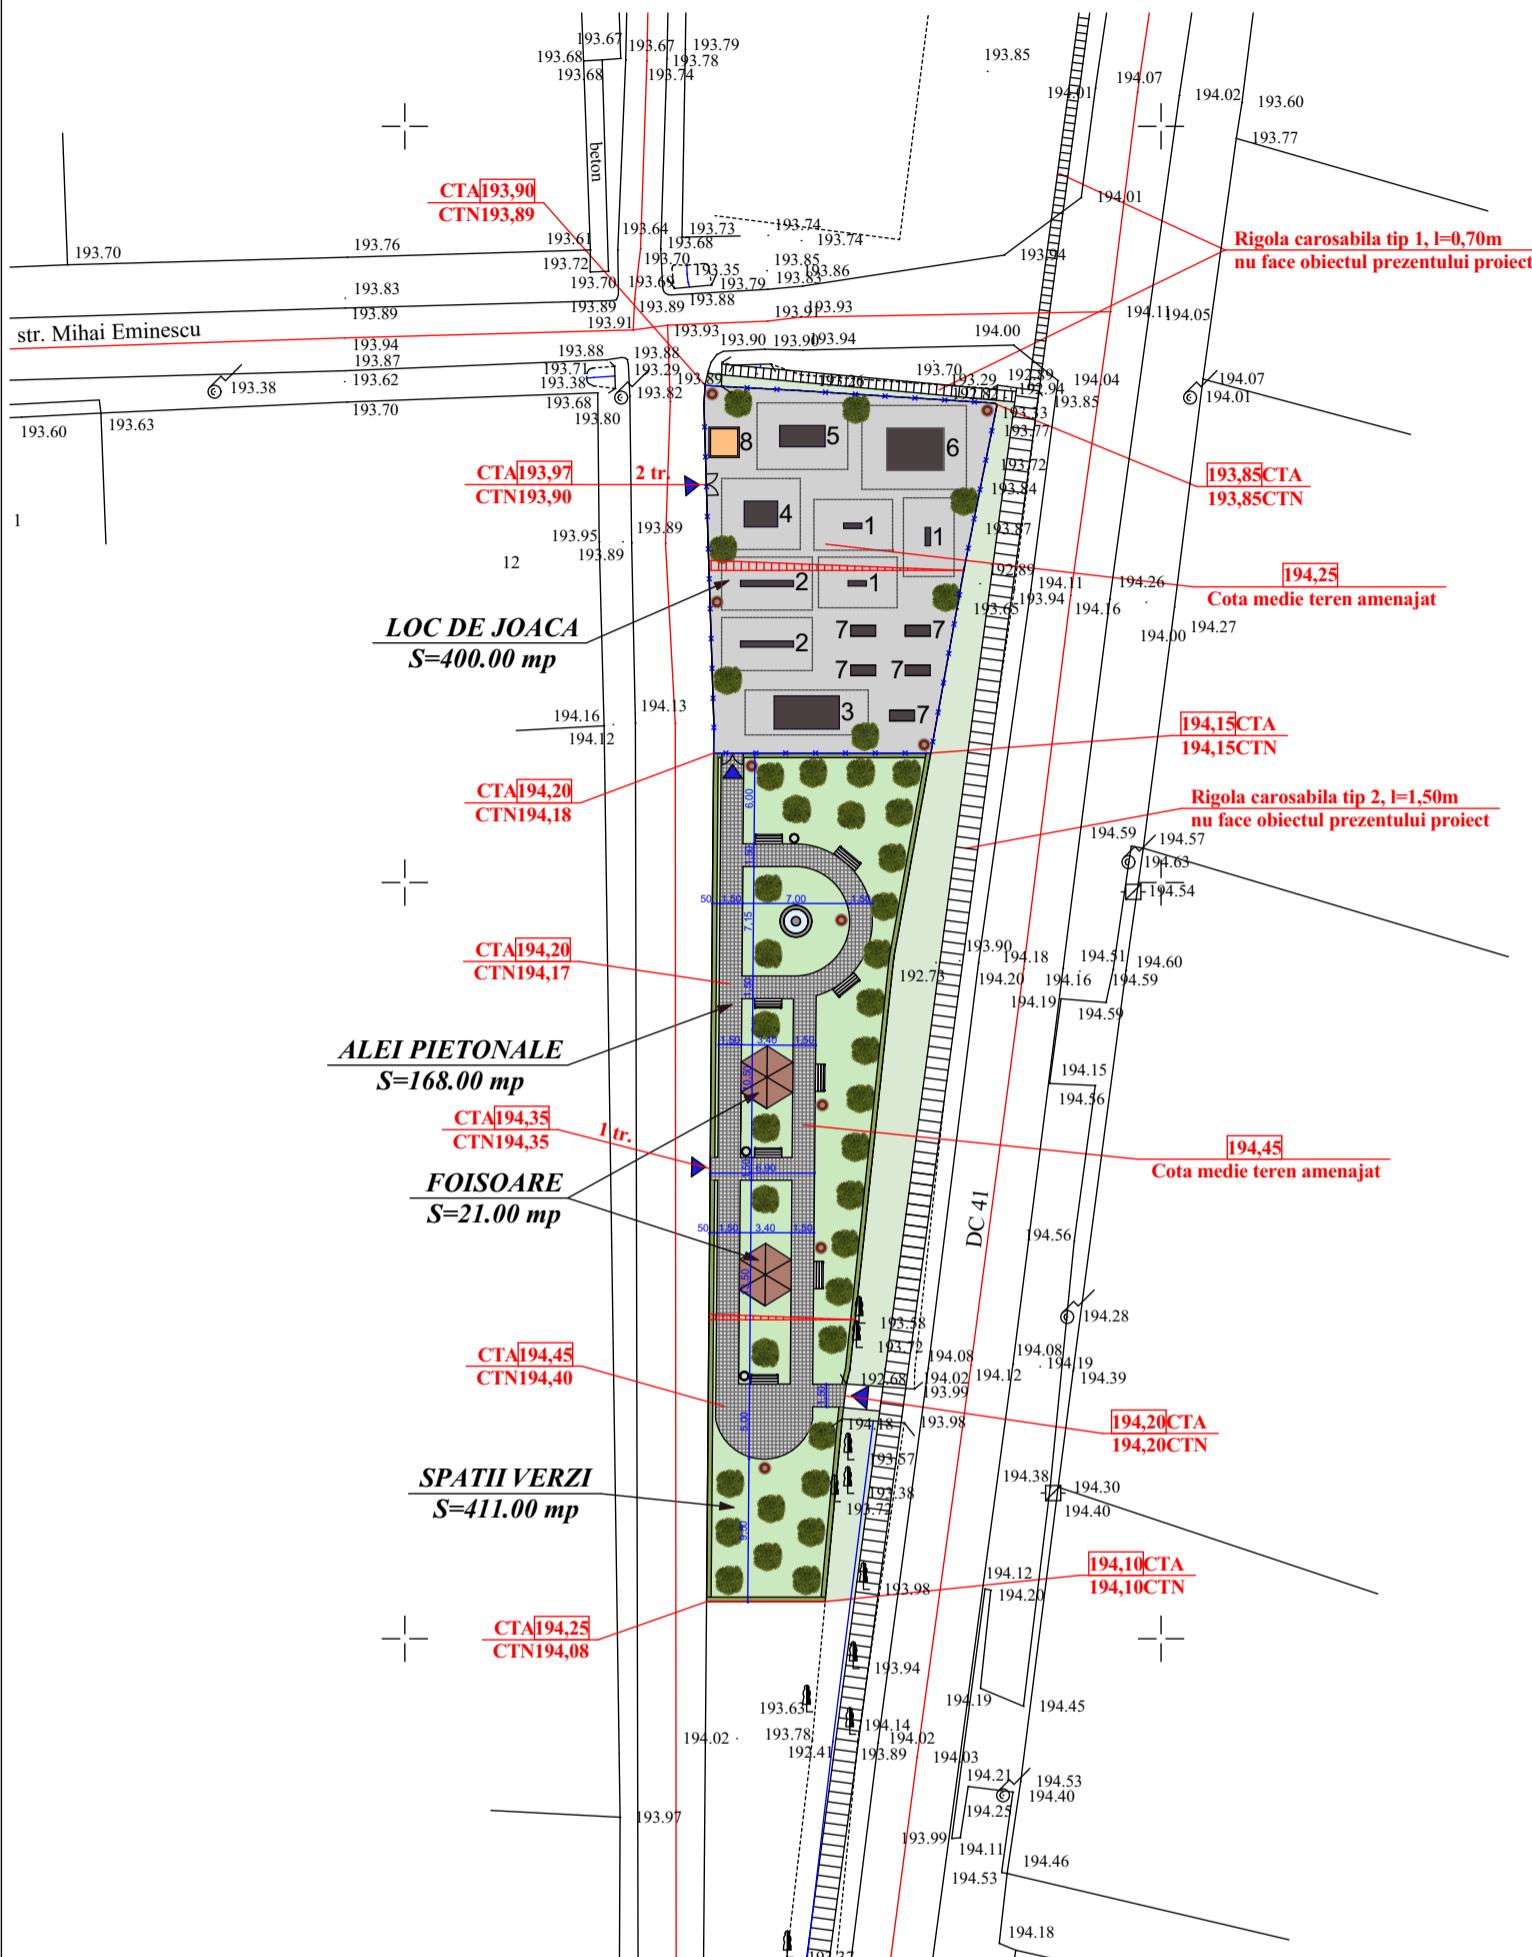

**Legenda**

- 1 cocos pe arc - 3 buc.
- 2 balansoar cu 2 locuri - 2 buc.
- 3 leagan cu 2 scaune - 1 buc.
- 4 casuta persoane cu handicap - 1 buc.
- 5 tobogan - 1 buc.
- 6 complex de joaca - 1 buc.
- 7 aparate fitness - 5 buc.
- 8 groapa nisip - 1 buc.
- stalpi de iluminat - 9 buc.
- ▬ banchi - 8 buc.
- cosuri de gunoi - 3 buc.
- ▬ gard viu - 133.00 ml
- jardiniere - 1 buc.
- ❖ foisor lemn - 2 buc.
- arbore - 40 buc.
- ▬ imprejmuire - 82.00 ml

**Suprafata totala teren = 1000.00 mp**

**Suprafata LOC DE JOACA = 400.00 mp**  
**Suprafata FOISOARE = 21.00 mp**  
**Suprafata ALEI PIETONALE = 168.00 mp**  
**Suprafata SPATIU VERZI = 411.00 mp**

**POT = 2.10%**

**CUT = 0.021%**

**CTA 194,25**

**CTN 193,85**

**Configuratie profilului transversal**

<b>SC PRIMAVERA URBAN CONSULTING SRL</b>  <b>PRIMAVERA</b> <b>URBAN CONSULTING</b> <small>Calea Campulung, nr. 133T, mun. Targoviste, jud. Dambovita C.I.F. RO 33845338 J15/680/2014 Cont RO21TREZ2715069XXX009313 Trezorerie mun. Targoviste RO2BTRLRONCR10V28336202 - Banca Transilvania</small>	<b>Den. proiect:</b> AMENAJARE SISTEM PEISAGISTIC CU LOCURI DE JOACA PENTRU COPII IN COMUNA BALENI, SAT BALENI-ROMANI, JUDETUL DAMBOVITA  <b>Adresa:</b> SAT BALENI-ROMANI, COMUNA BALENI, JUDETUL DAMBOVITA  <b>Beneficiar:</b> U.A.T. COMUNA BALENI	<b>NR. PR.</b> <b>12/2019</b>
<b>Sef proiect</b> Ing. Ionescu Florin	<b>scara</b> <b>1:500</b>	<b>Denumire planșa:</b> <b>PLAN DE SITUATIE</b> <b>-AMENAJARI EXTERIOARE-</b>
<b>Proiectat</b> Ing. Dobre Eugen	<b>data</b> <b>2019</b>	<b>Nr.</b> <b>planșa</b> <b>D01</b>
<b>Desenat</b> Necula Bogdan		